




Franklin County Warrant
 Dated 13th Sept. 1791 Surveyed
 10th May 1792 By AM Donald
 JS Certif. By M Gorham
 C S
 Sec: 40 Ch & Inch
 N^o 1284

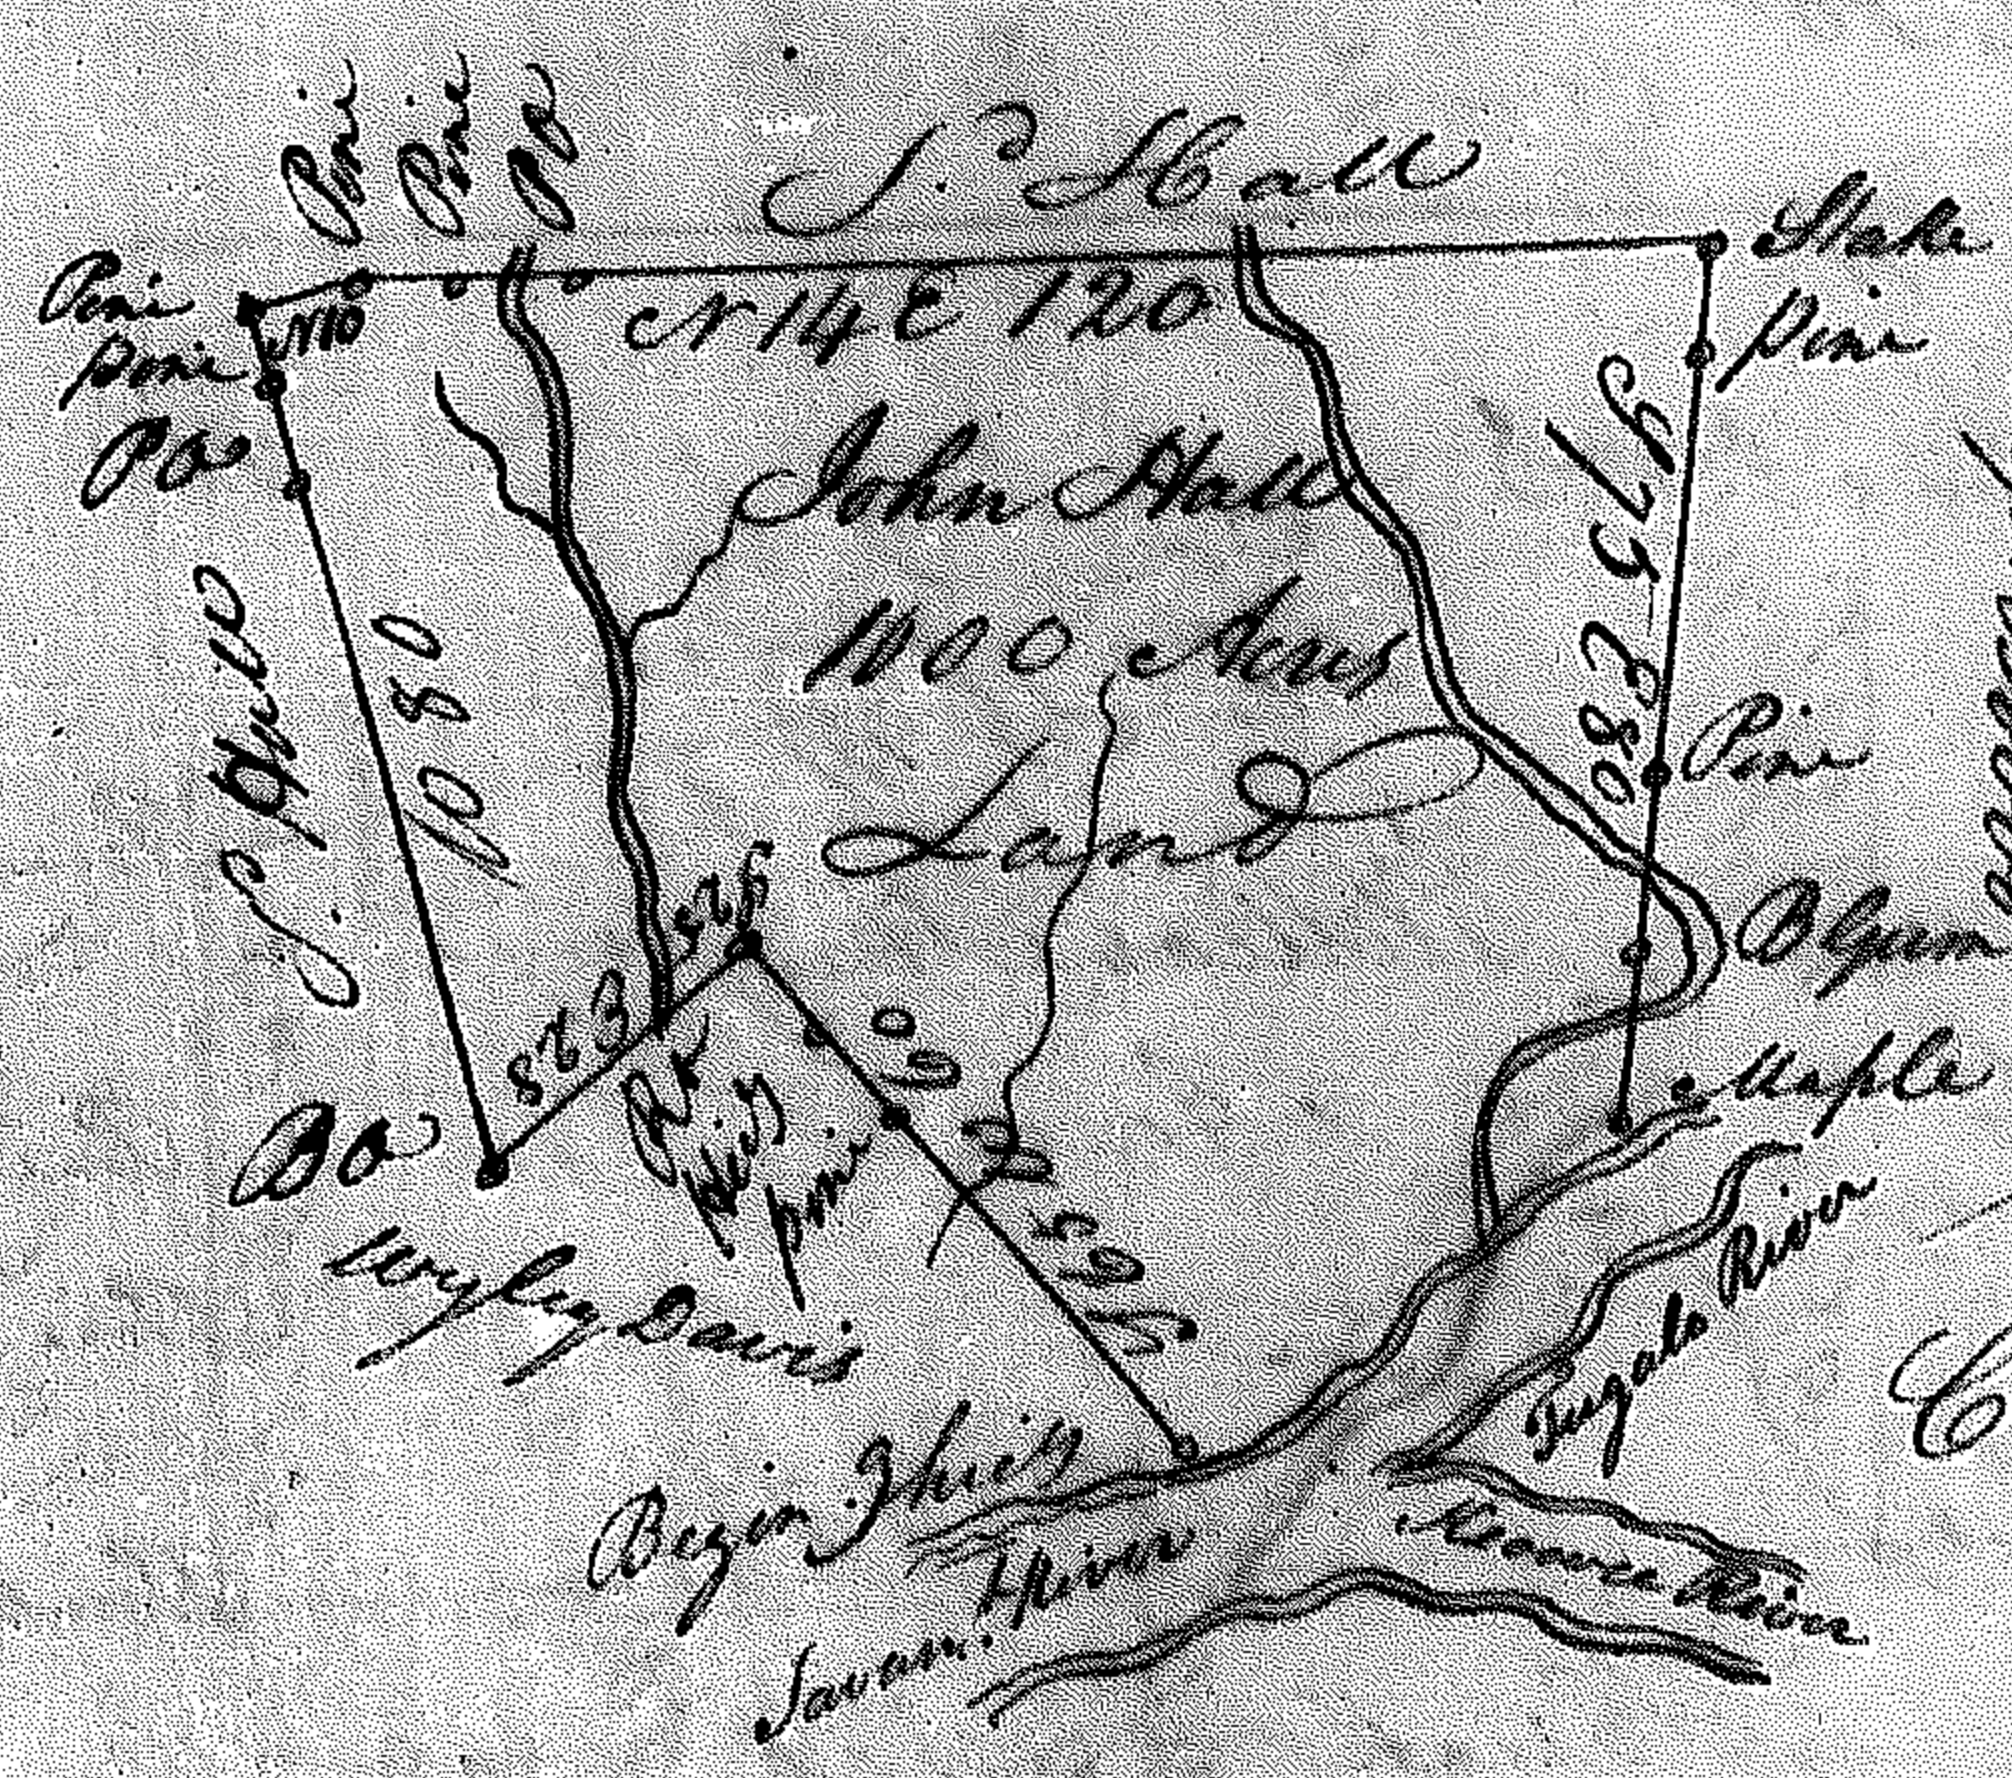

Franklin County
 Warrant Dated 13th
 Sept. 1791 Surveyed
 11th May 1792 By
 AM Donald & J
 Certif. By M Gorham
 C S
 Sec: 40 Ch & Inch
 N^o 1285

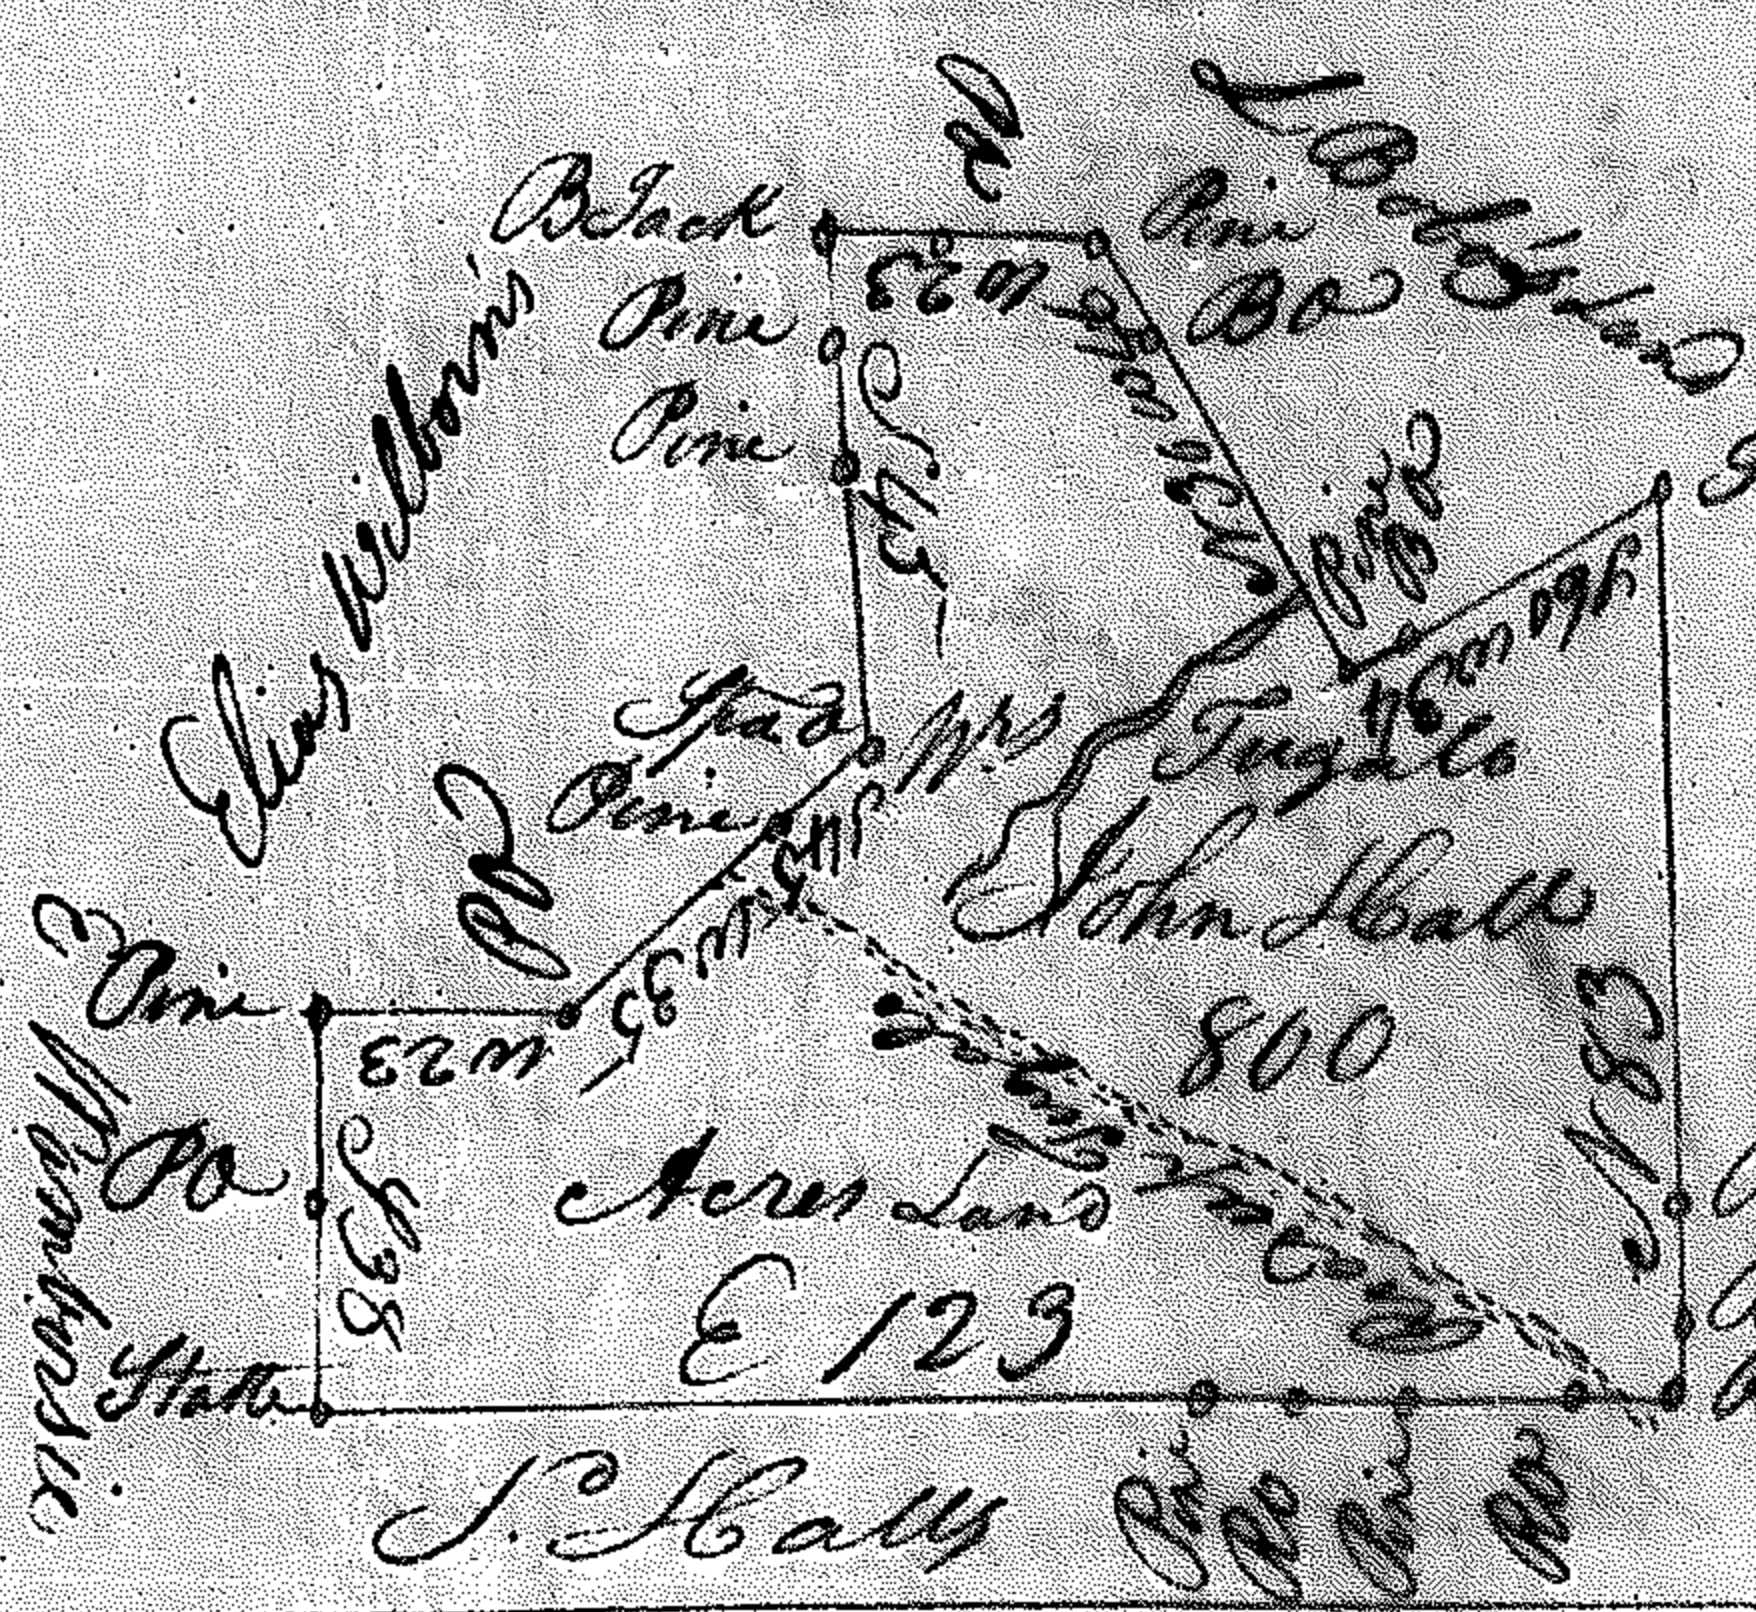

Franklin County Warrant
 Dated 13th April 1791
 Surveyed 12th May 1792
 By AM Donald & J
 Certified By M Gorham
 C S Sec: 40 Ch & Inch
 N^o 1286

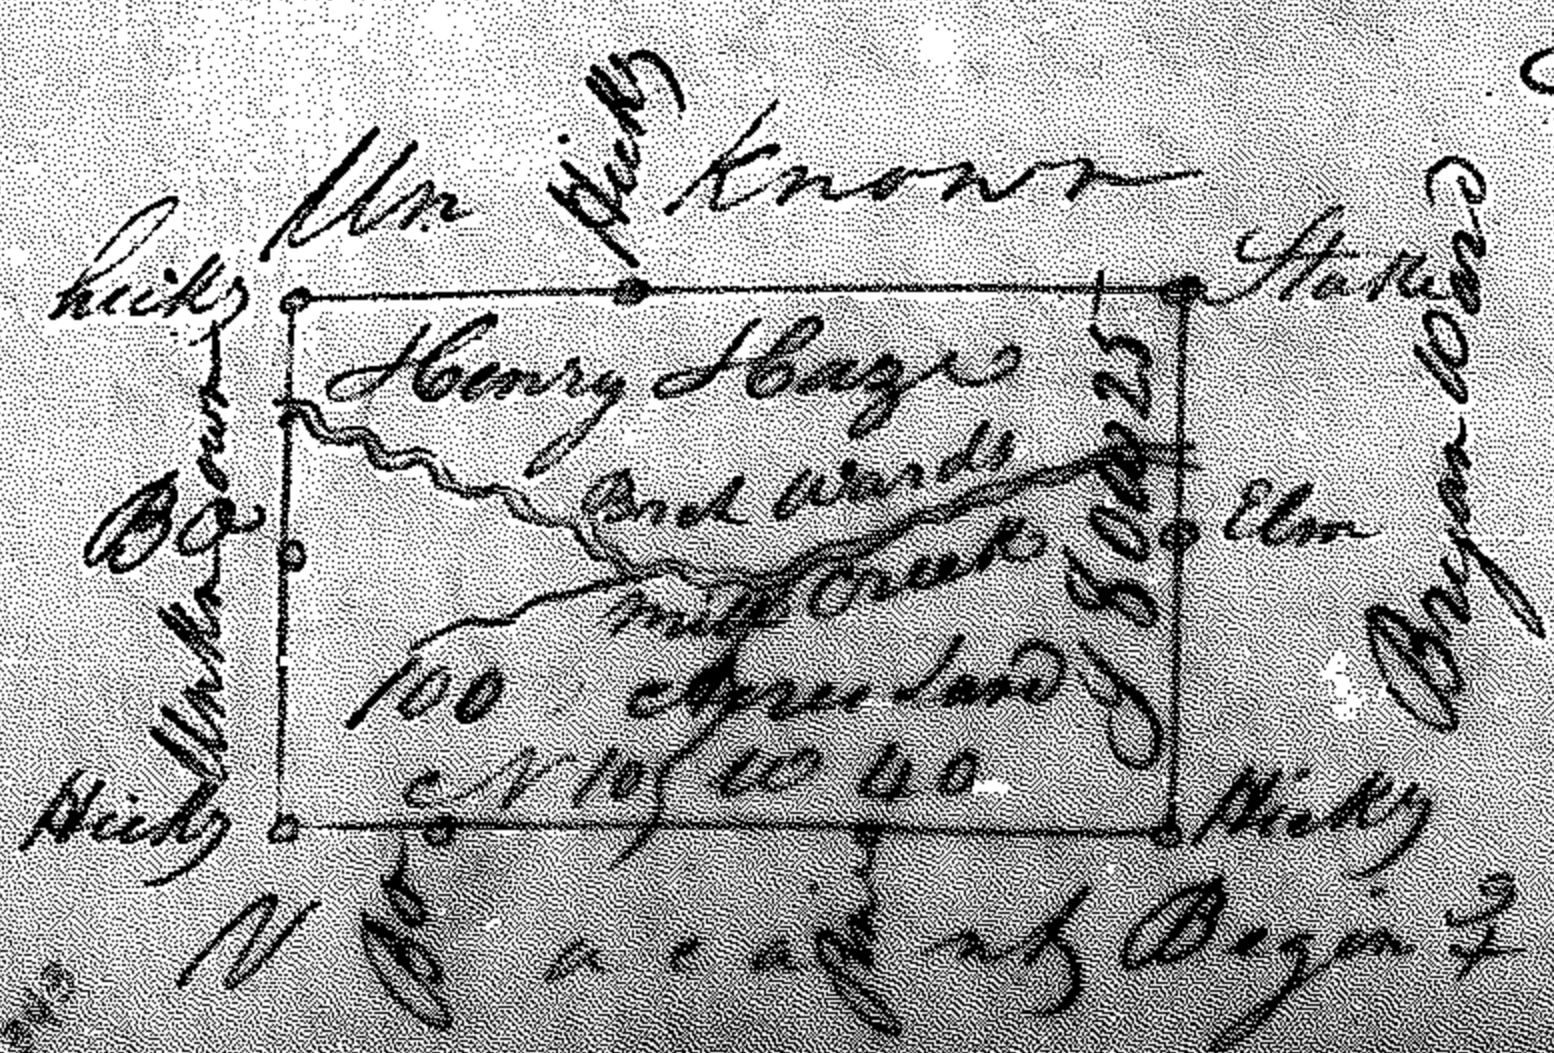

Franklin County Warrant Dated
 4th July 1791 Surveyed 6th July
 1791 by W May JS Certif. by
 M Gorham C S
 Sec: 20 Ch & Inch
 N^o 1287